


A	11.08.21	SD	Zone A revised
Rev	Date	Dm	Revision

Project: RETAIL UNIT 61 PENNY STREET  
LANCASTER LA1 1UD

Title: FLOOR PLAN AS EXISTING

Client: Mr P GORRILL

Issue: USE		Scale: 1:100
		Paper: A4
Drawing Number	Rev	Date: 27.07.21
455-201	A	Drawn: SD
		Check: RA

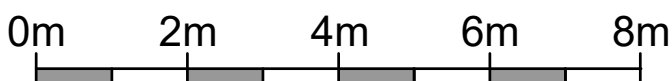

SCALE 1:100



**ARCHITECTURAL CONSULTANTS**

The Gatehouse  
White Cross Business Park  
Lancaster, Lancashire LA1 4XL

T: 01524 66992  
E: info@sdconsult.co.uk  
www.sdconsult.co.uk

Do not scale from drawings. Report any errors to the consultant.  
If in doubt ask for confirmation before progressing.

© SD Consulting Ltd